


- COLPHENE BSW V SYSTEM
- \_\_\_\_\_ COLPHENE BSW H SOPRALENE FLAM 180 SYSTEM
- ALLDURO WATERSTOP

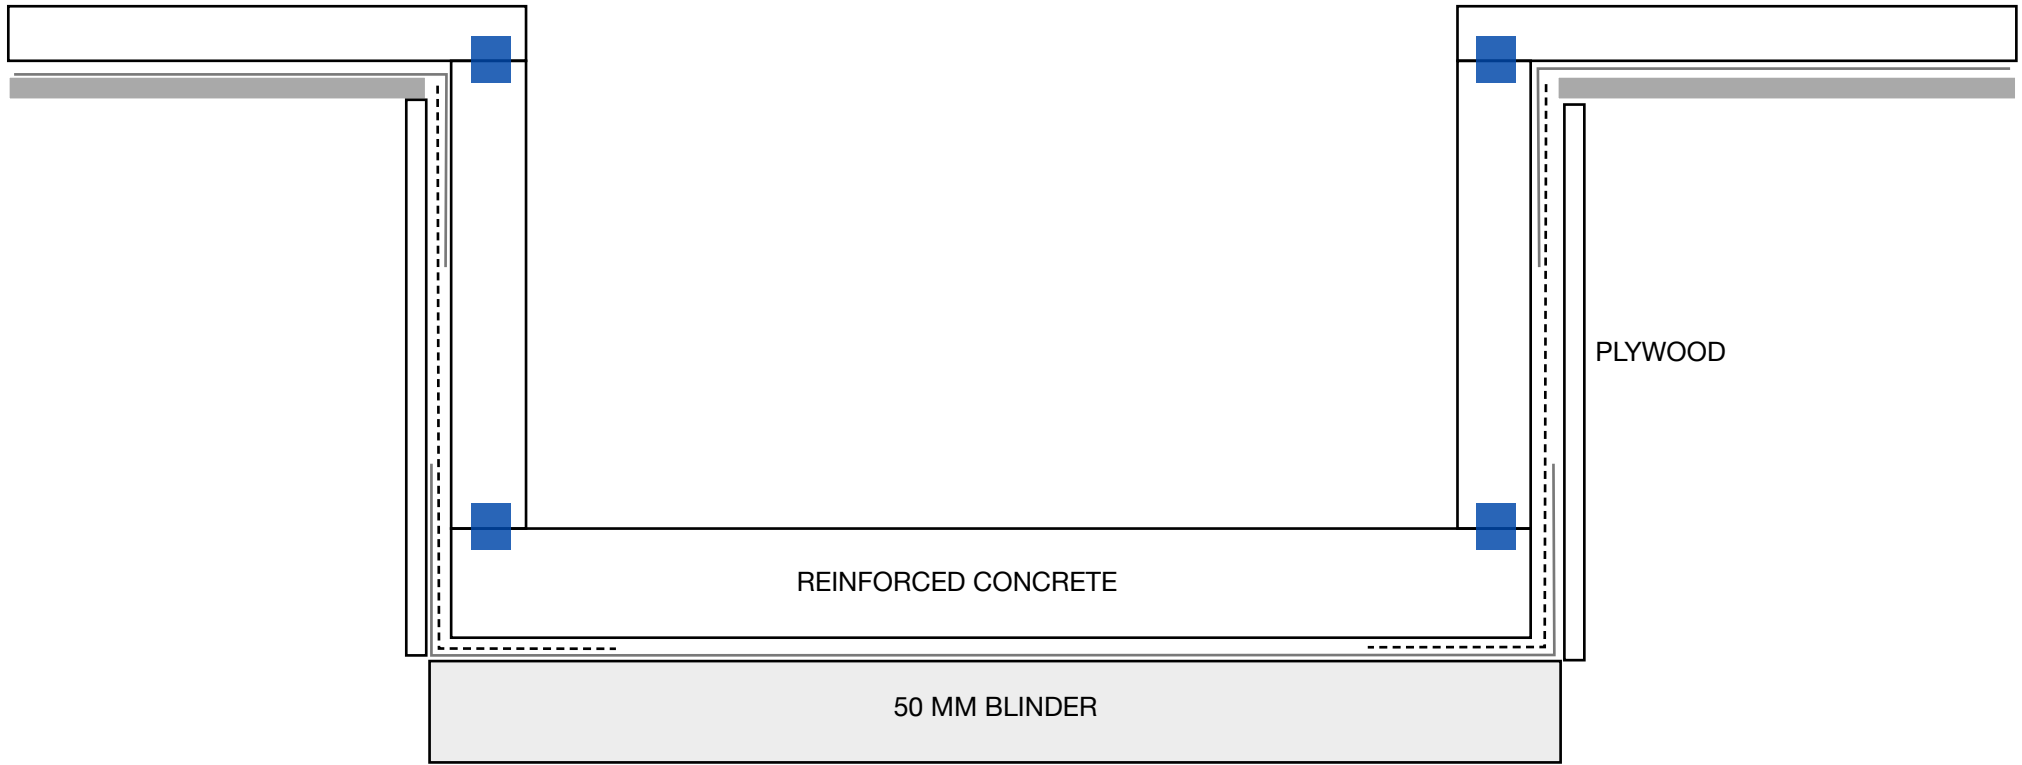

|   |                                   |                                |
|---|-----------------------------------|--------------------------------|
|  |                                   |                                |
| PROJECT   | LIFT PIT BLIND SIDE WATERPROOFING | DATE : 23/10/2014 NOT TO SCALE |