


PILING

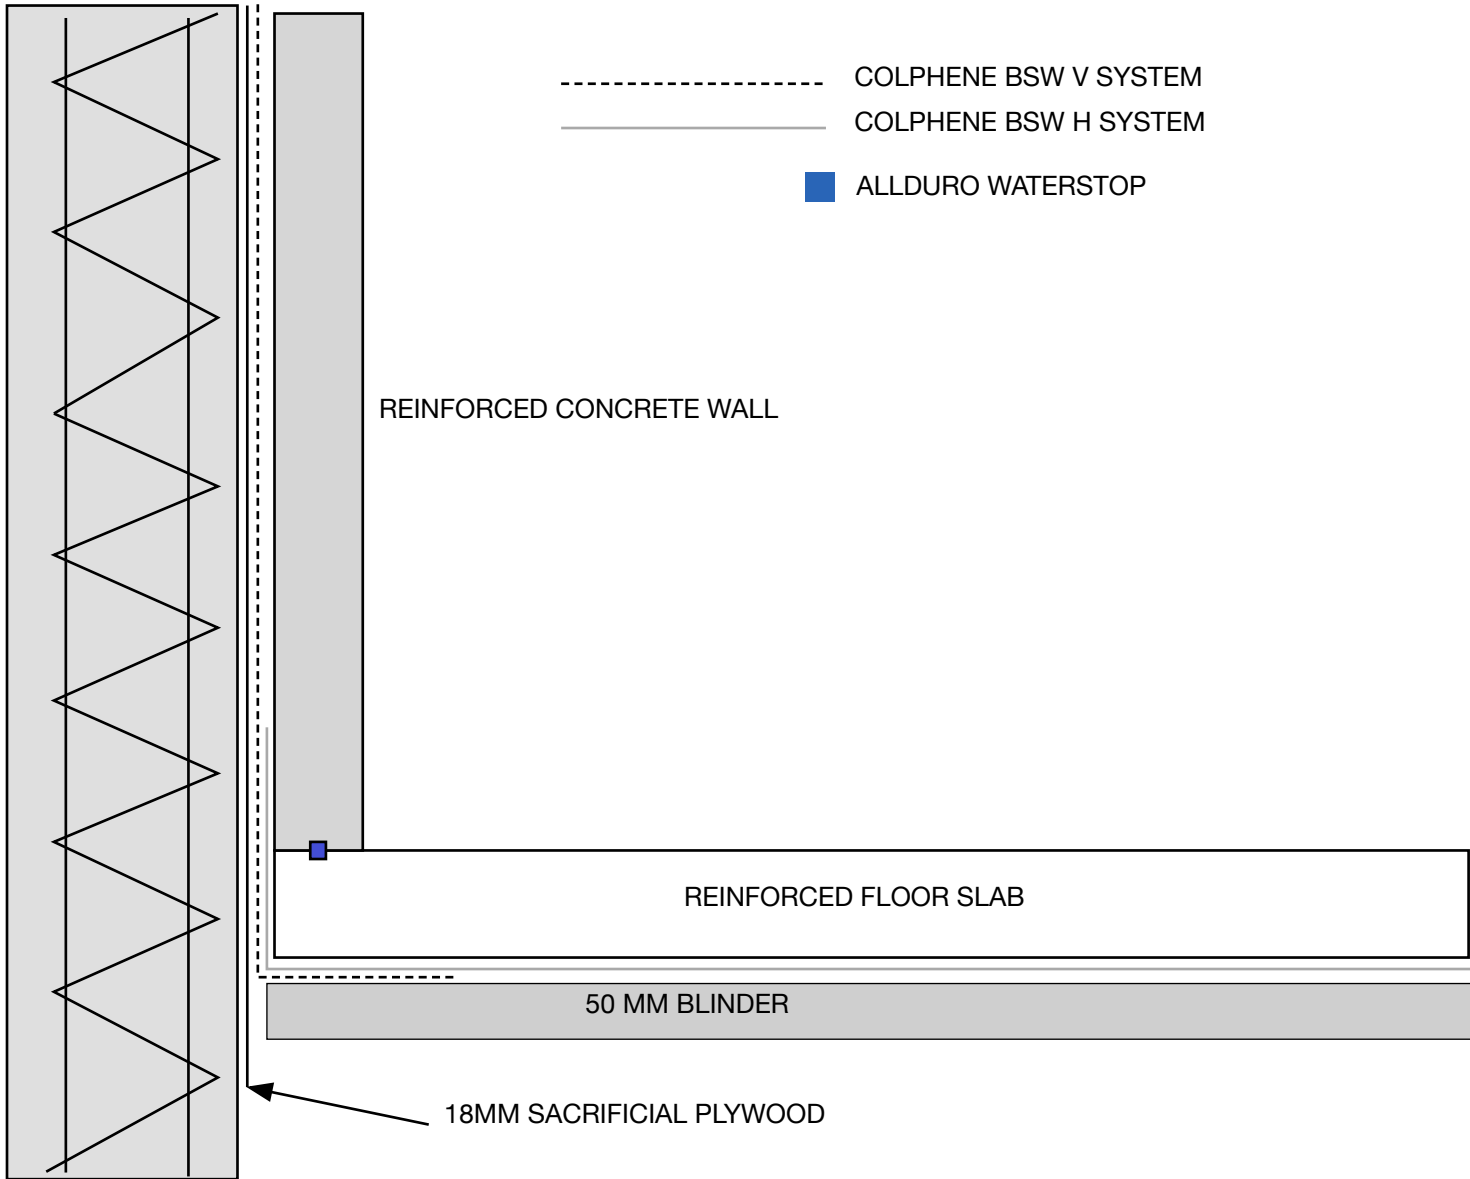

ALLDURO

PROJECT

COLPHENE BSW DETAIL

DATE : 30/09/2014 NOT TO SCALE